


# YOUR WATER SERVICE

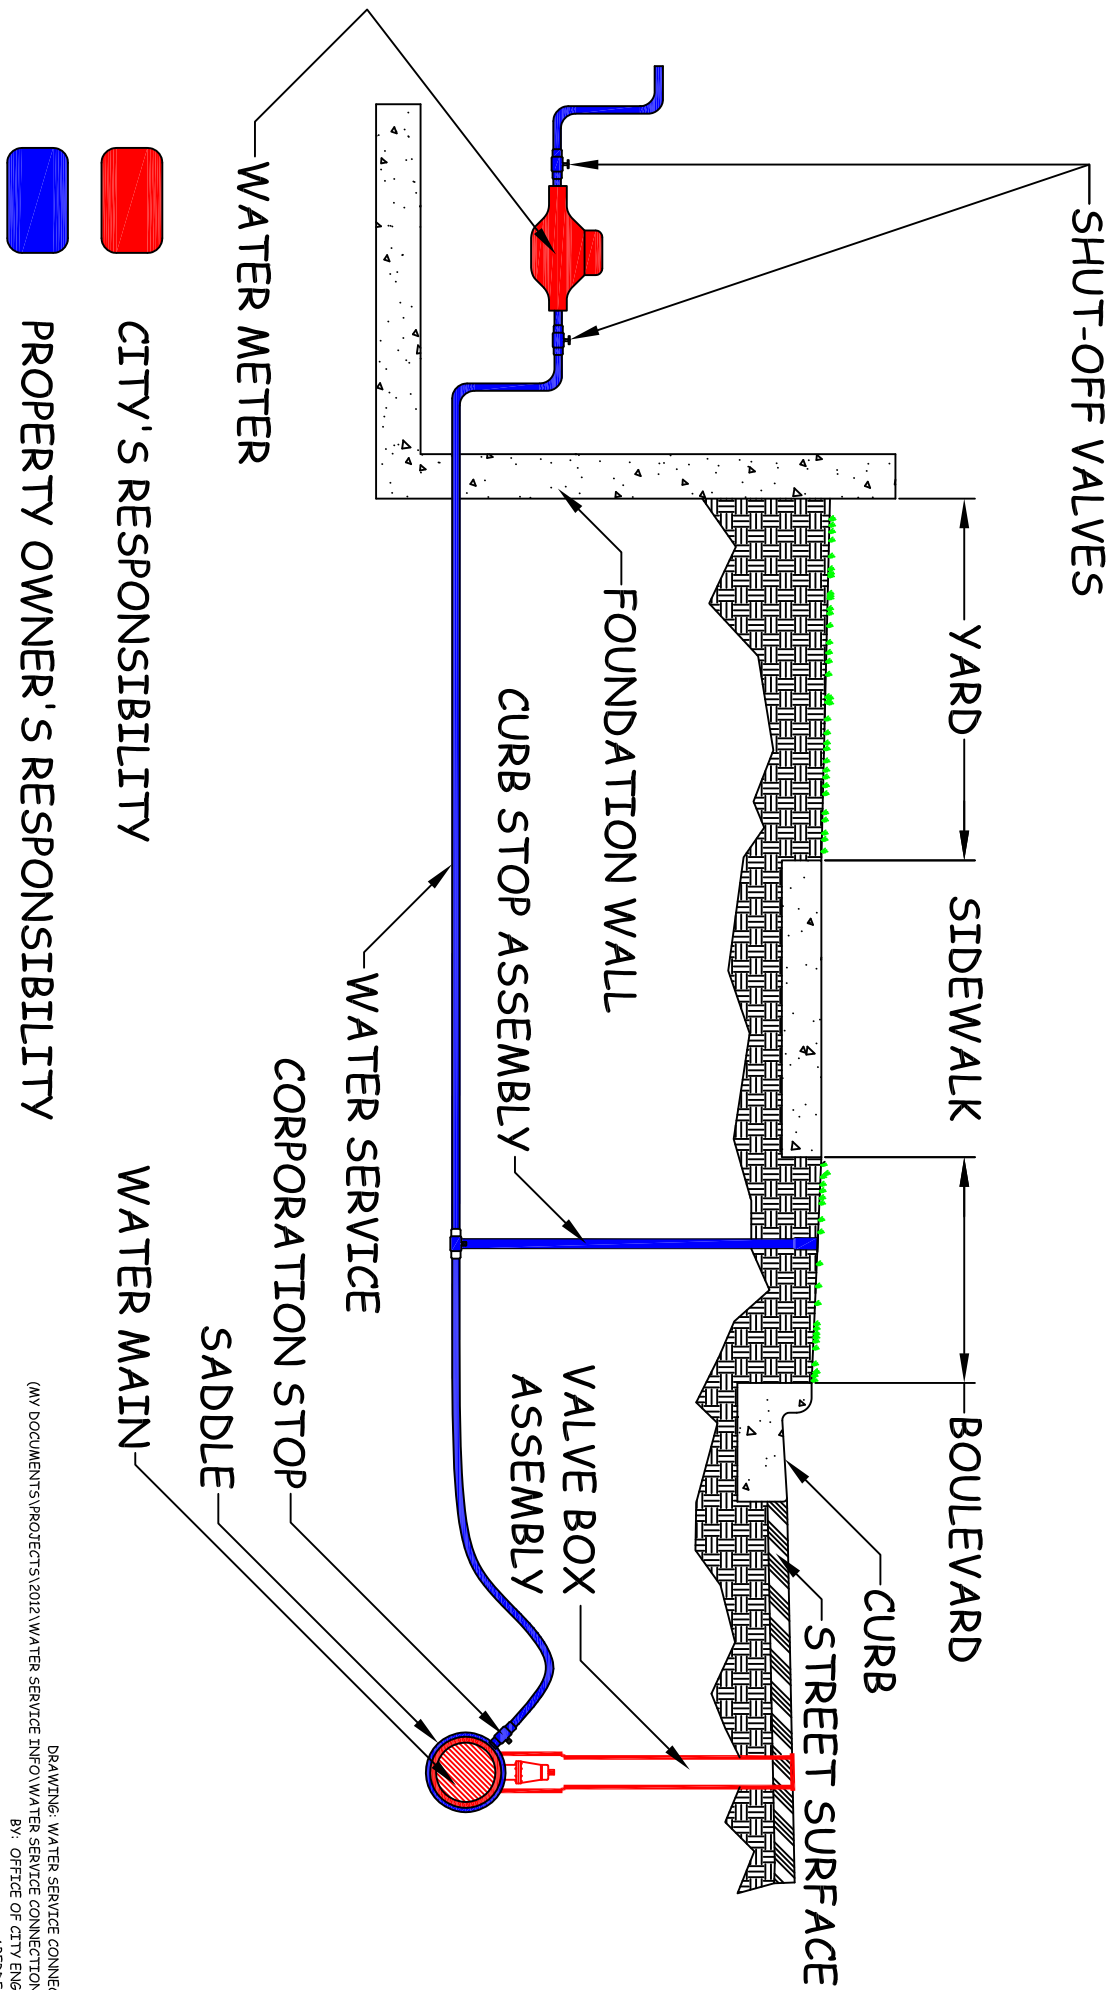

DRAWING: WATER SERVICE CONNECTION  
 (M\ DOCUMENTS\PROJECTS\2012\WATER SERVICE INFO\WATER SERVICE CONNECTION.DWG  
 BY: OFFICE OF CITY ENGINEER  
 ABERDEEN, SD  
 DECEMBER 23, 2011